




Rysunek nr 2.1


Rysunek nr 2.2

Rysunek nr 2.3

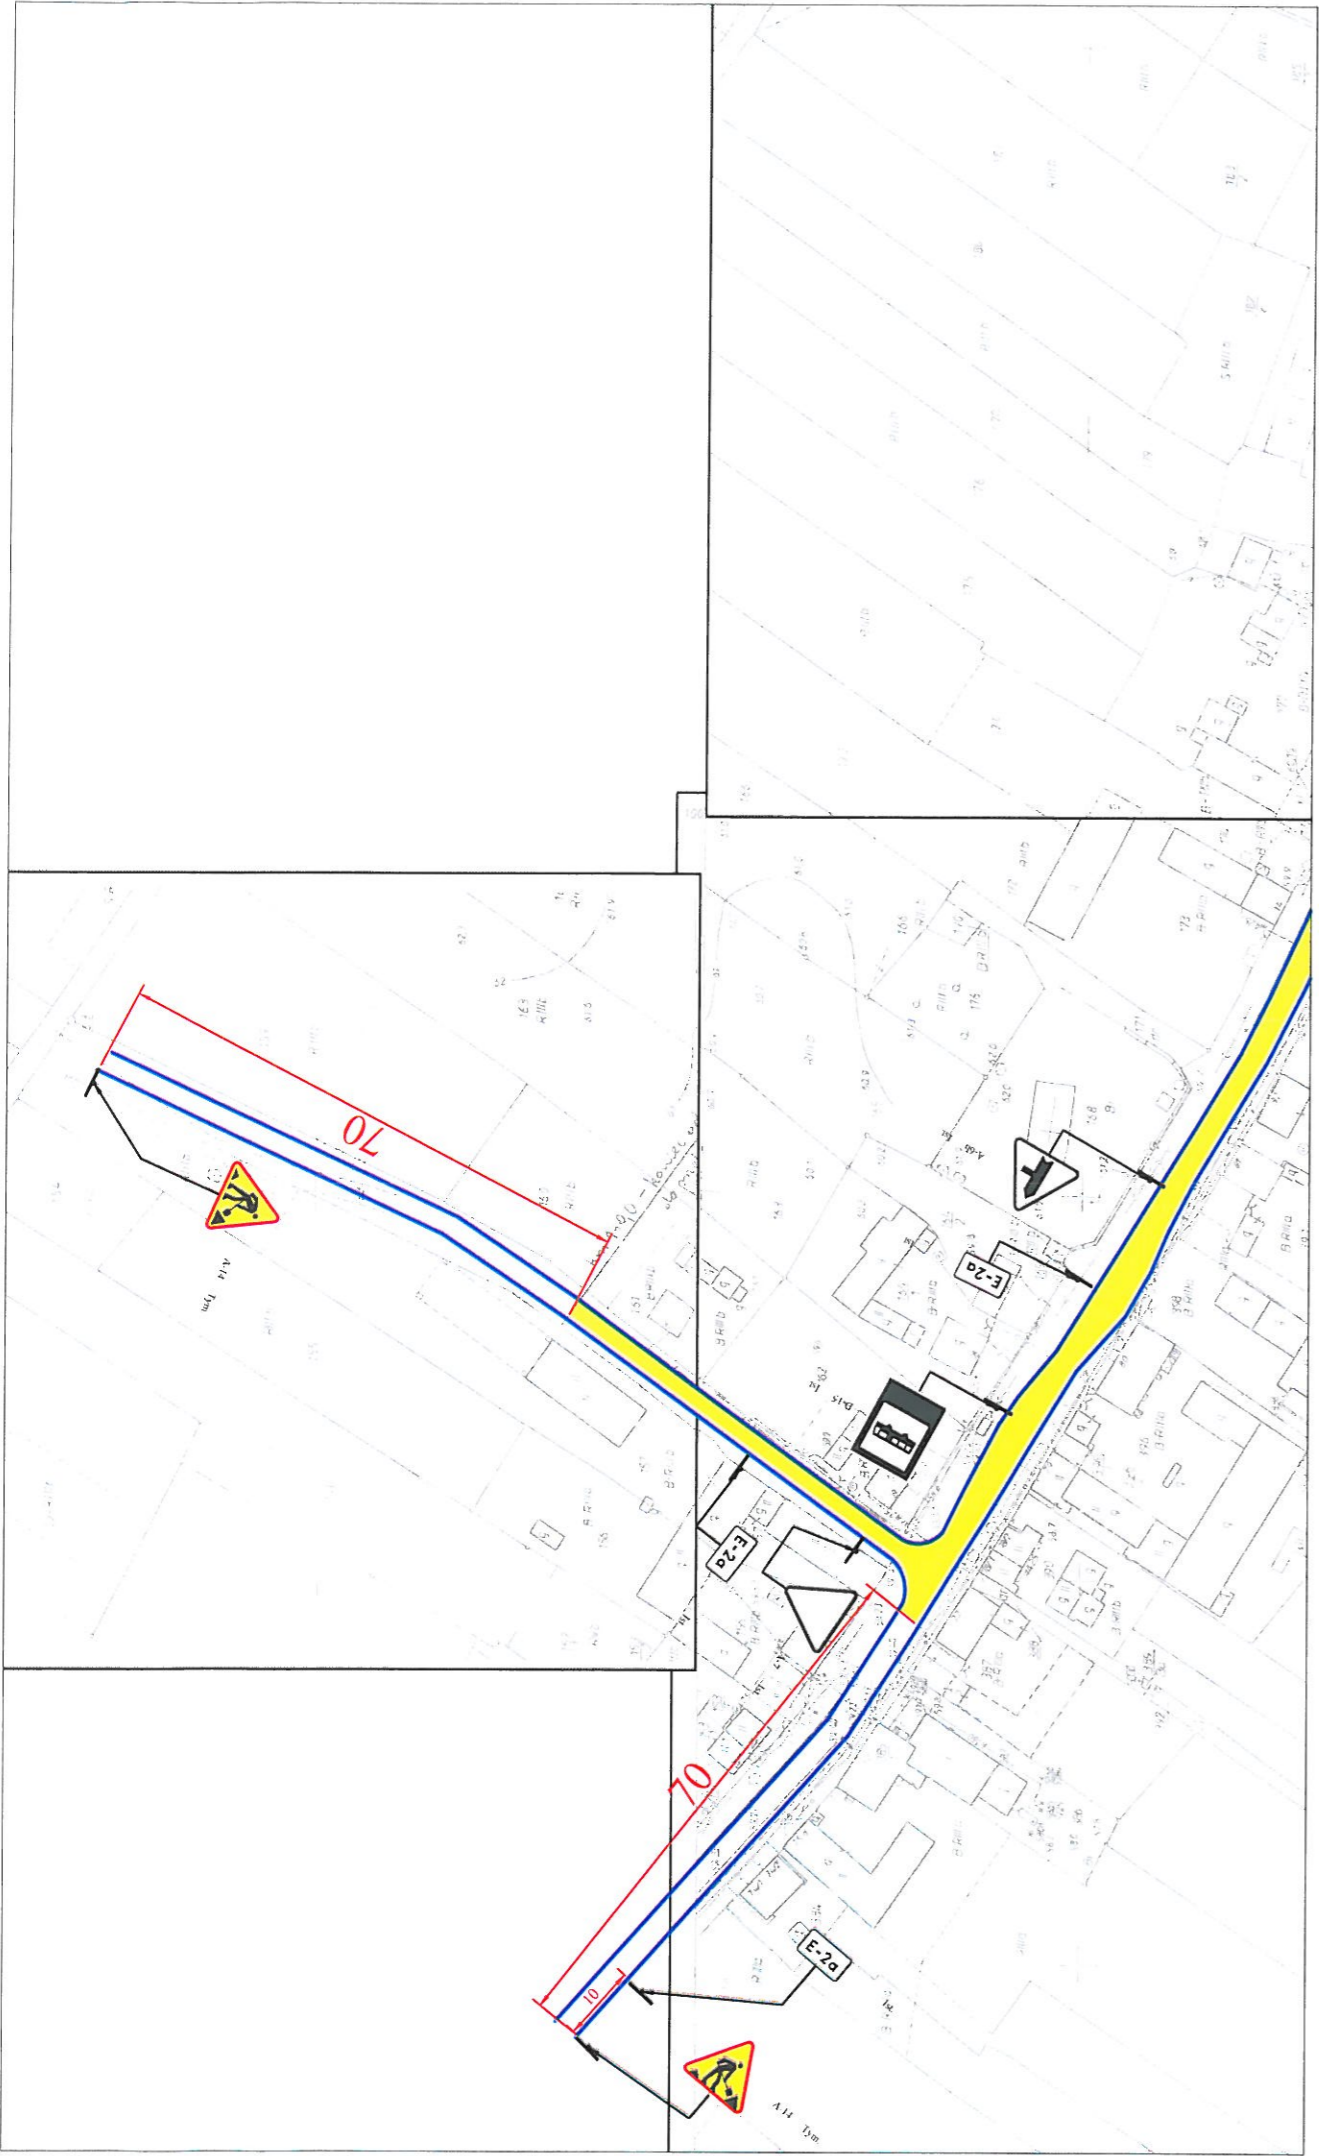

Rysunek nr: 2.1

Skala: 1 : 1000

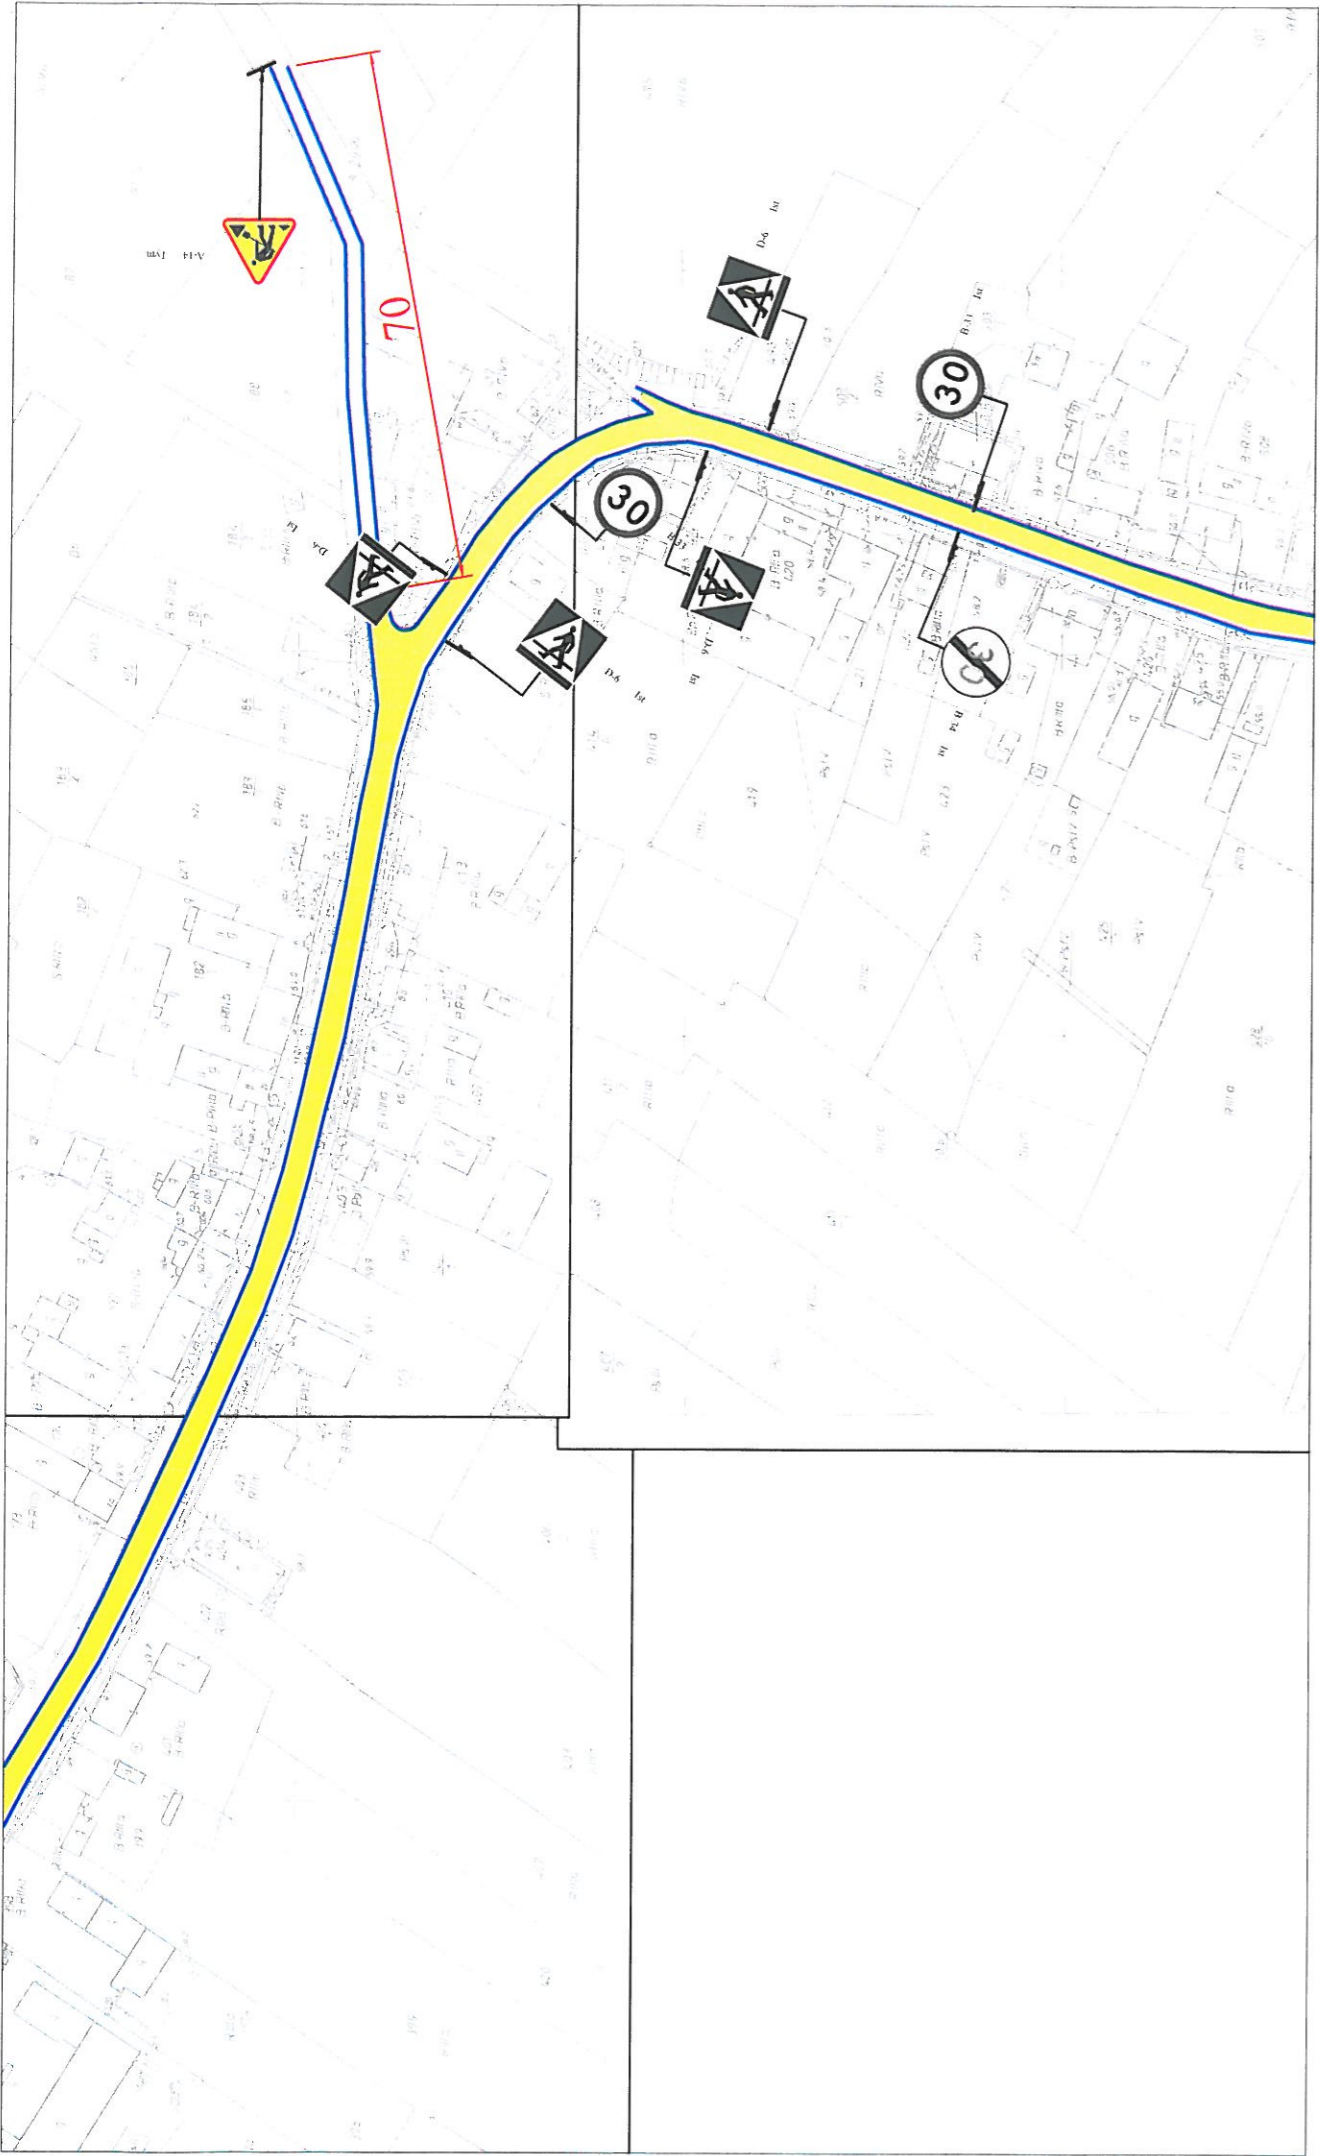

Rysunek nr: 2.2

Skala: 1 : 1000



Rysunek nr: 2.3

Skala: 1 : 1000